



NORTH ELEVATION

- ①
- ②
- ③
- ④
- ⑤

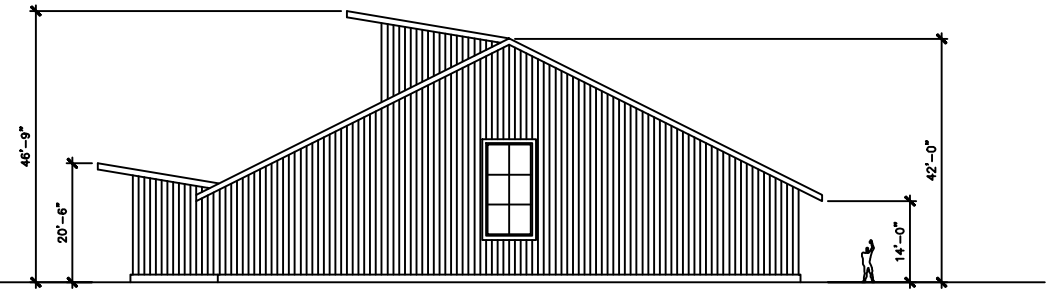


WEST ELEVATION

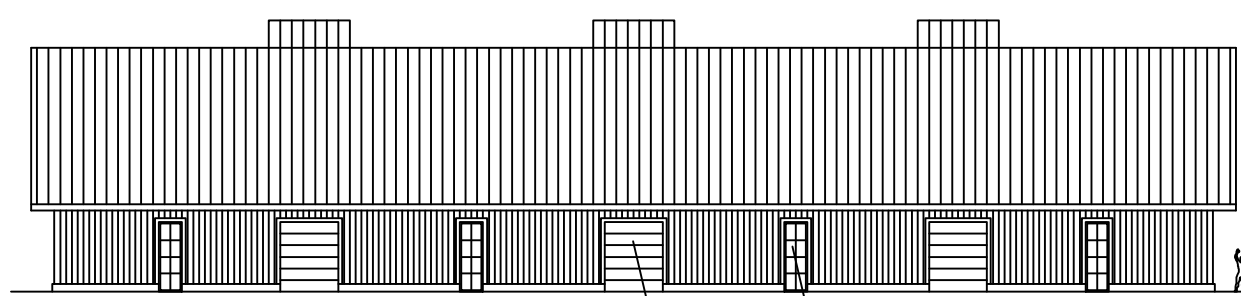

SOUTH ELEVATION



- ③
- ⑤

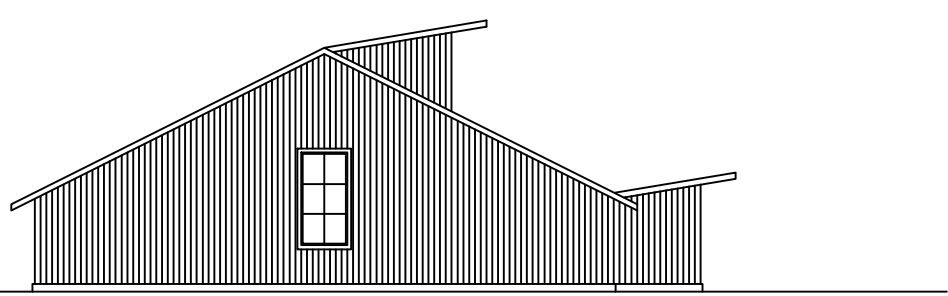

EAST ELEVATION

MATERIALS LEGEND

- ① Metal Roof - Color: Hemlock Green
- ② Metal Siding - Color: Light Stone
- ③ Metal Door - Color: Slate Gray
- ④ Concrete Base - Color: Natural
- ⑤ Translucent Glazing

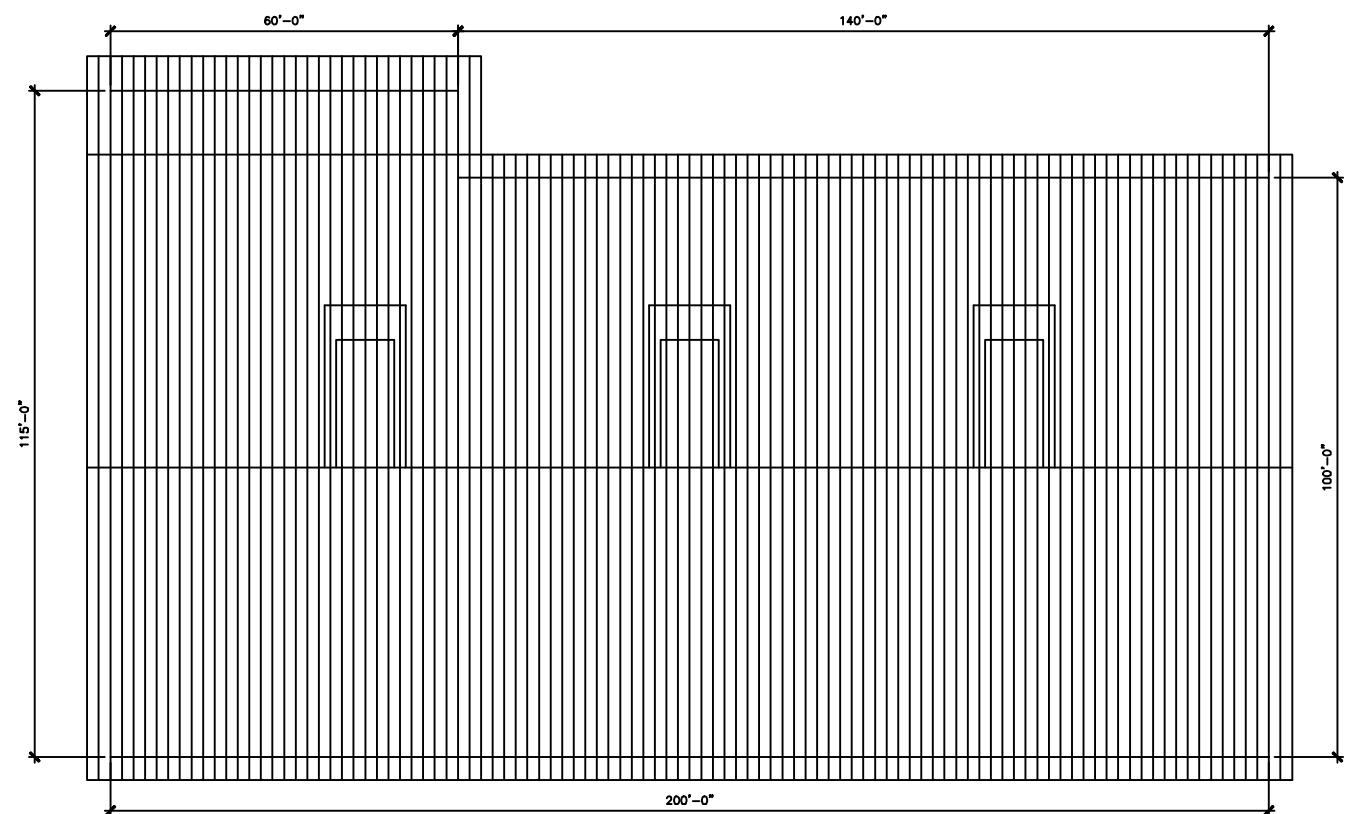 

NO.	DATE	REVISIONS	BY	CHK	DATE	DRAWN: JS/JW	PROJECT:
A	04-07	Issued For Permitting				DATE: 3-14-07	SCALE: AS SHOWN
						CHECKED: PN	APPROVED: DGW
						DATE: 4-9-07	DATE: 4-9-07

NOTICE: This document and the information shown therein is confidential, and has been prepared for the exclusive use of Idaho-Maryland Mining Corporation (IMMC) and it is intended solely for the use of IMMC. Any reuse, modification, or other use of this document by any party is without IMMC's consent. By use of this document, recipients agree that IMMC shall not be held responsible or liable for any damages or claims (including or otherwise) arising from use of, or reliance on, this document. This drawing and the information contained herein shall not be copied, in whole or in part, without the prior written consent of IMMC. Copies of this document, in whole or in part and made for any use, shall include this note on each copy and on each subsequent copy.



Idaho-Maryland Mine Project
Grass Valley, California

Prepared by:
HGA
Architecture | Engineering | Planning

BUILDING 2
CORE SHED

PLATE:
N12B

2007 HGA-CORE SHED