



MATERIALS LEGEND


- ① Metal Roof - Color: Hemlock Green
- ② Metal Siding - Color: Light Stone
- ③ Metal Door - Color: Slate Grey
- ④ Concrete Base - Color: Natural
- ⑤ Translucent Glazing

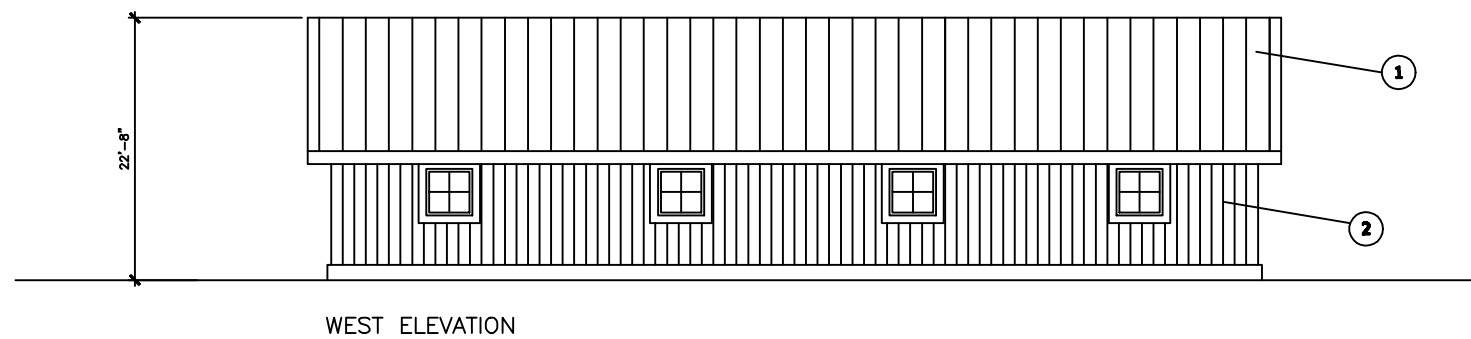


WEST ELEVATION

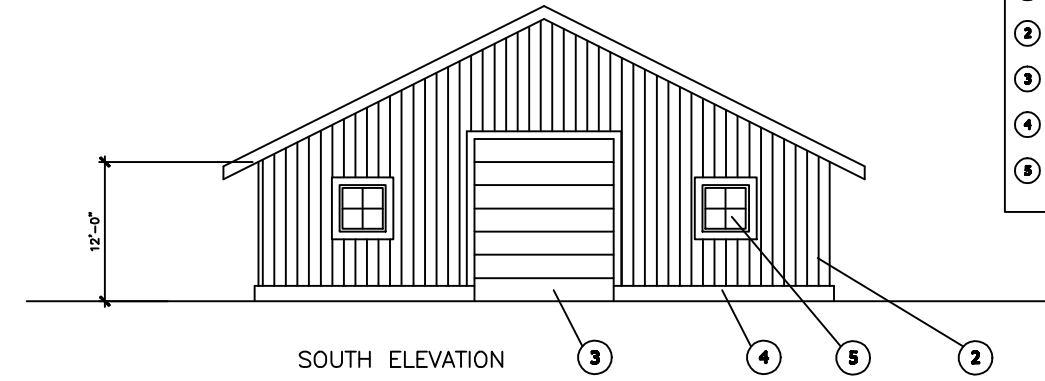


SOUTH ELEVATION

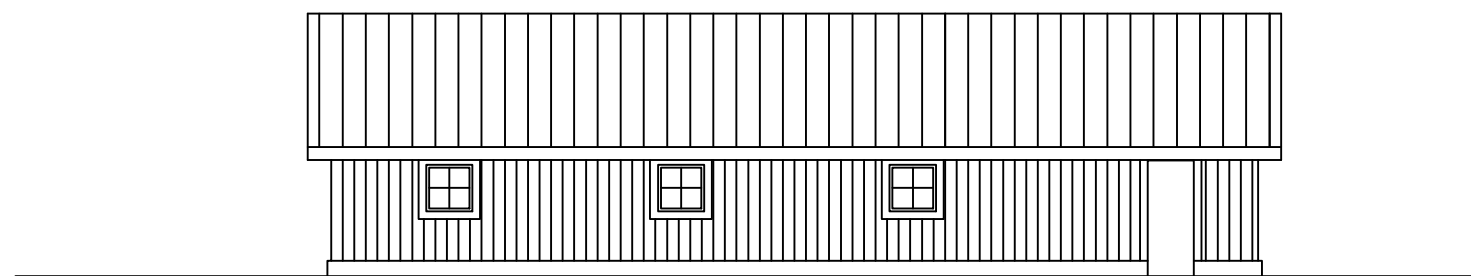

EAST ELEVATION

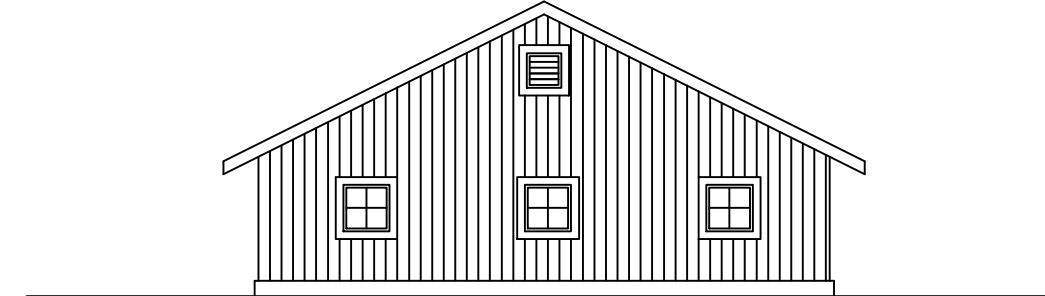

NORTH ELEVATION

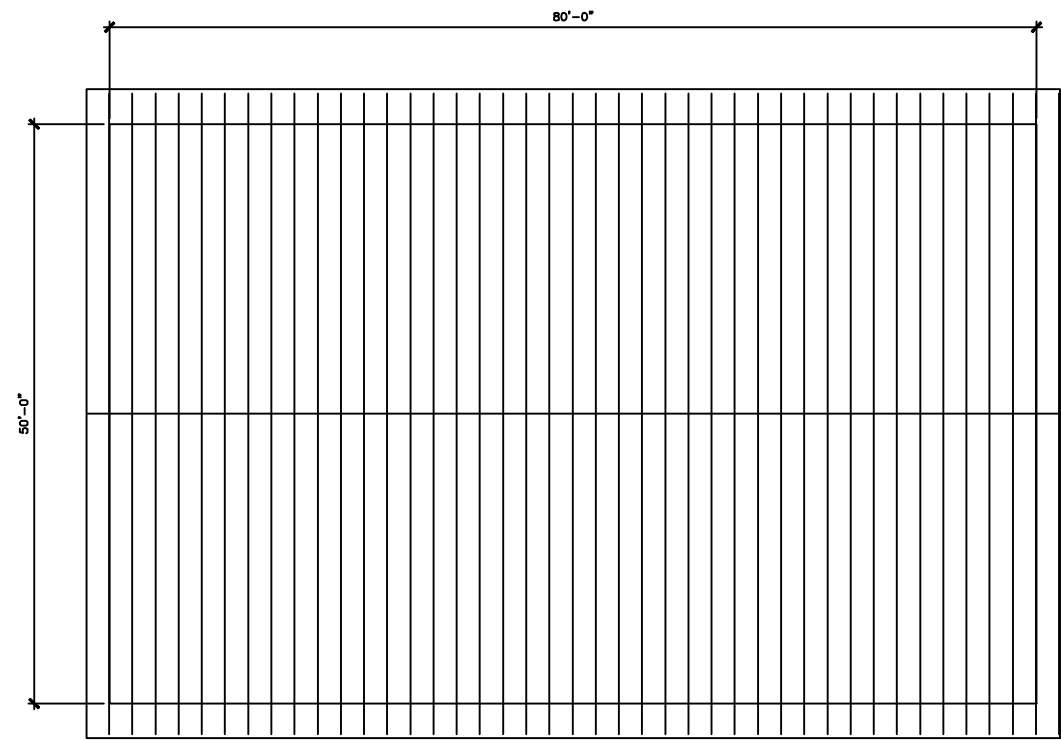

NO.	DATE	REVISIONS	BY	CHK	DATE	DRAWN: JS/JW	PROJECT:
A	04-07	Issued For Permitting				DATE: 3-14-07	SCALE: AS SHOWN
						CHECKED: PN	APPROVED: DGW
						DATE: 4-9-07	DATE: 4-9-07

NOTICE: This document and the information shown therein is confidential, and has been prepared for the exclusive use of Idaho-Maryland Mining Corporation (IMMC) and it is intended solely for the use of IMMC. Any use, disclosure, or release of this document or the contents hereof by any party is strictly prohibited and constitutes a breach of confidentiality. By use of this document, you agree that IMMC shall not be held responsible or liable for any damages or claims (including or consequential damages) arising from use of, or reliance on, this document. This drawing and the information contained herein shall not be copied, in whole or in part, without the prior written consent of IMMC. Copies of this document, in whole or in part and made for any use, shall include this note on each copy and on each subsequent copy.



Idaho-Maryland Mine Project
Grass Valley, California

Prepared by:
HGA
Architecture | Engineering | Planning

BUILDING 12
IDAHO-MARYLAND
WATER TREATMENT PLANT

PLATE:
N12L