




PLAN - NEW BRUNSWICK SITE

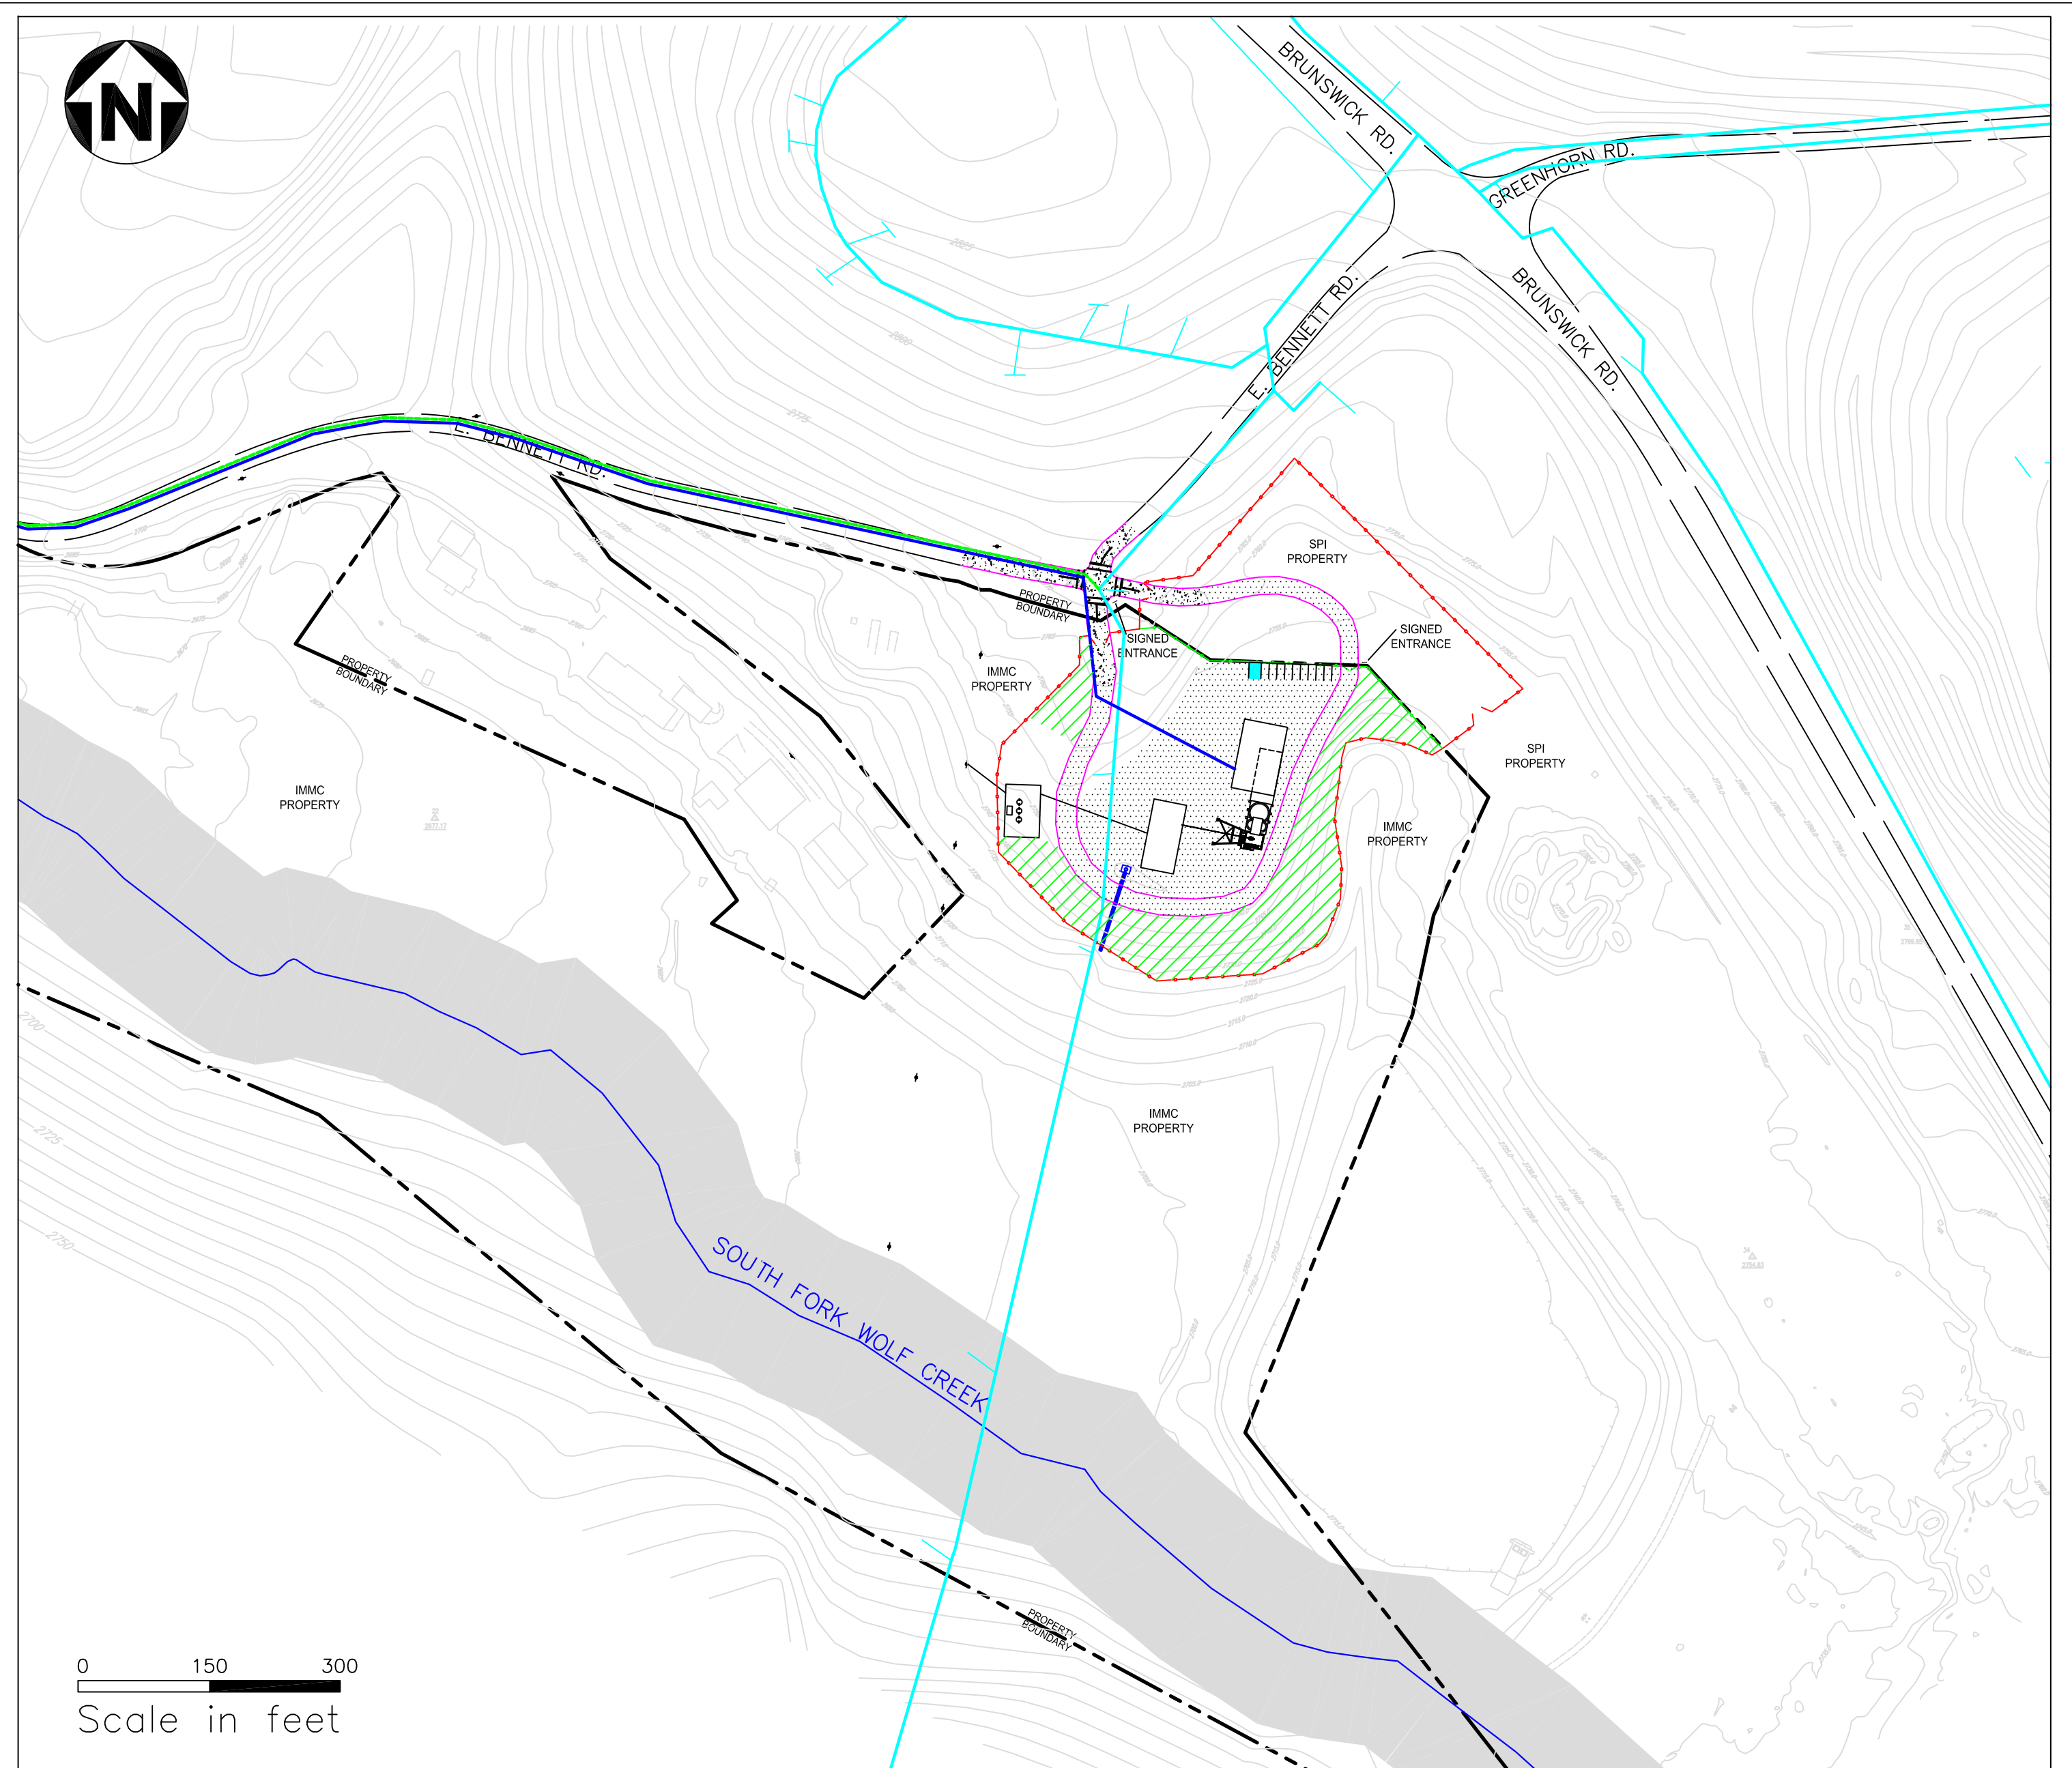


SITE VICINITY

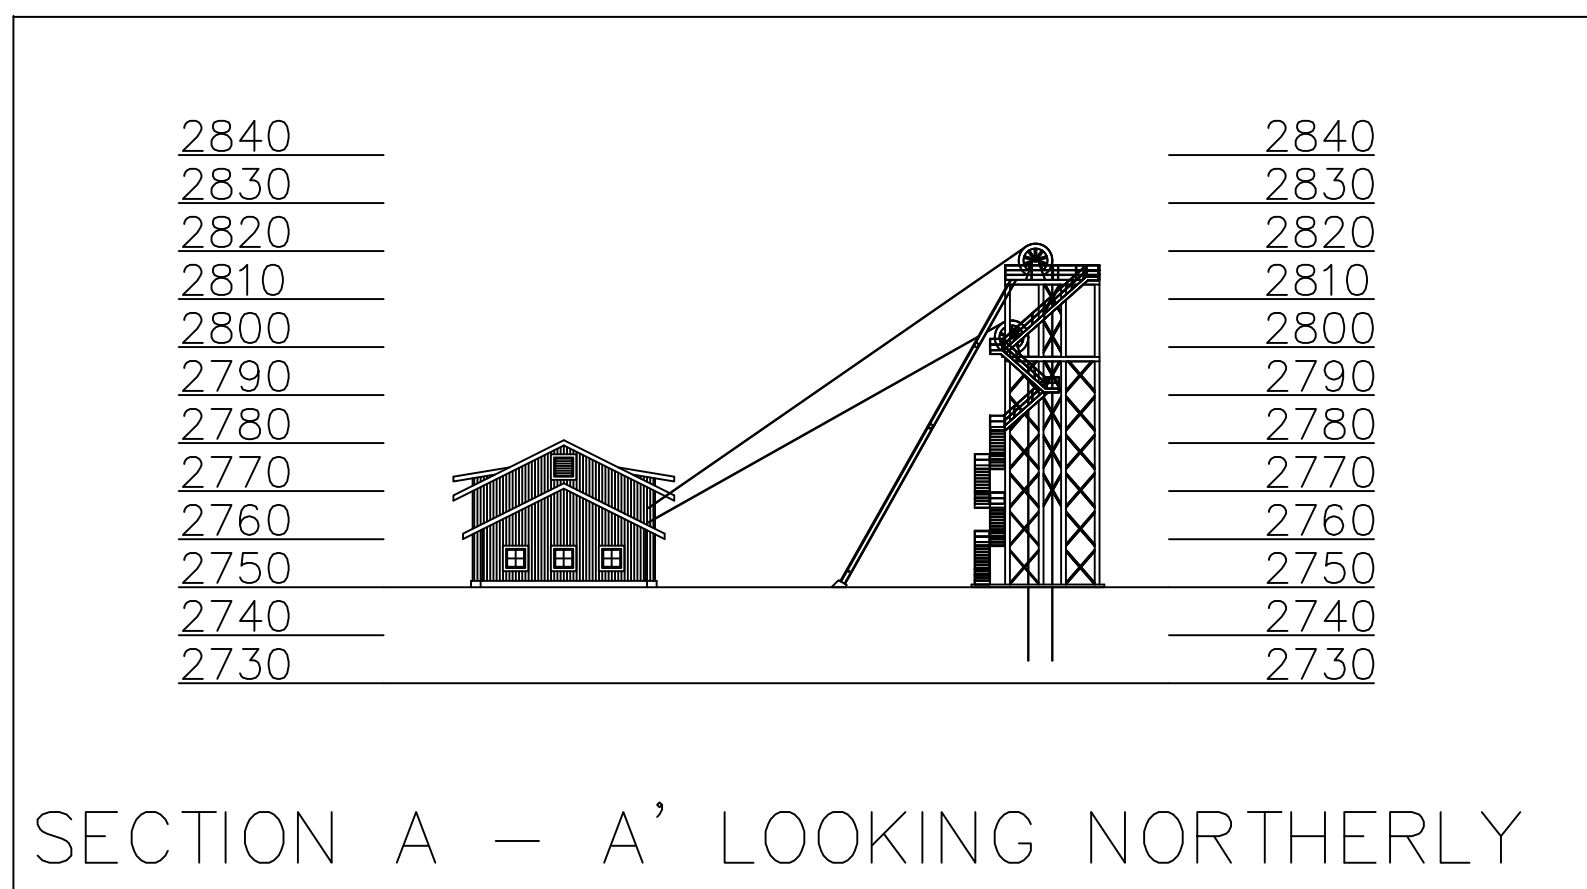

SECTION A - A' LOOKING NORTHERLY

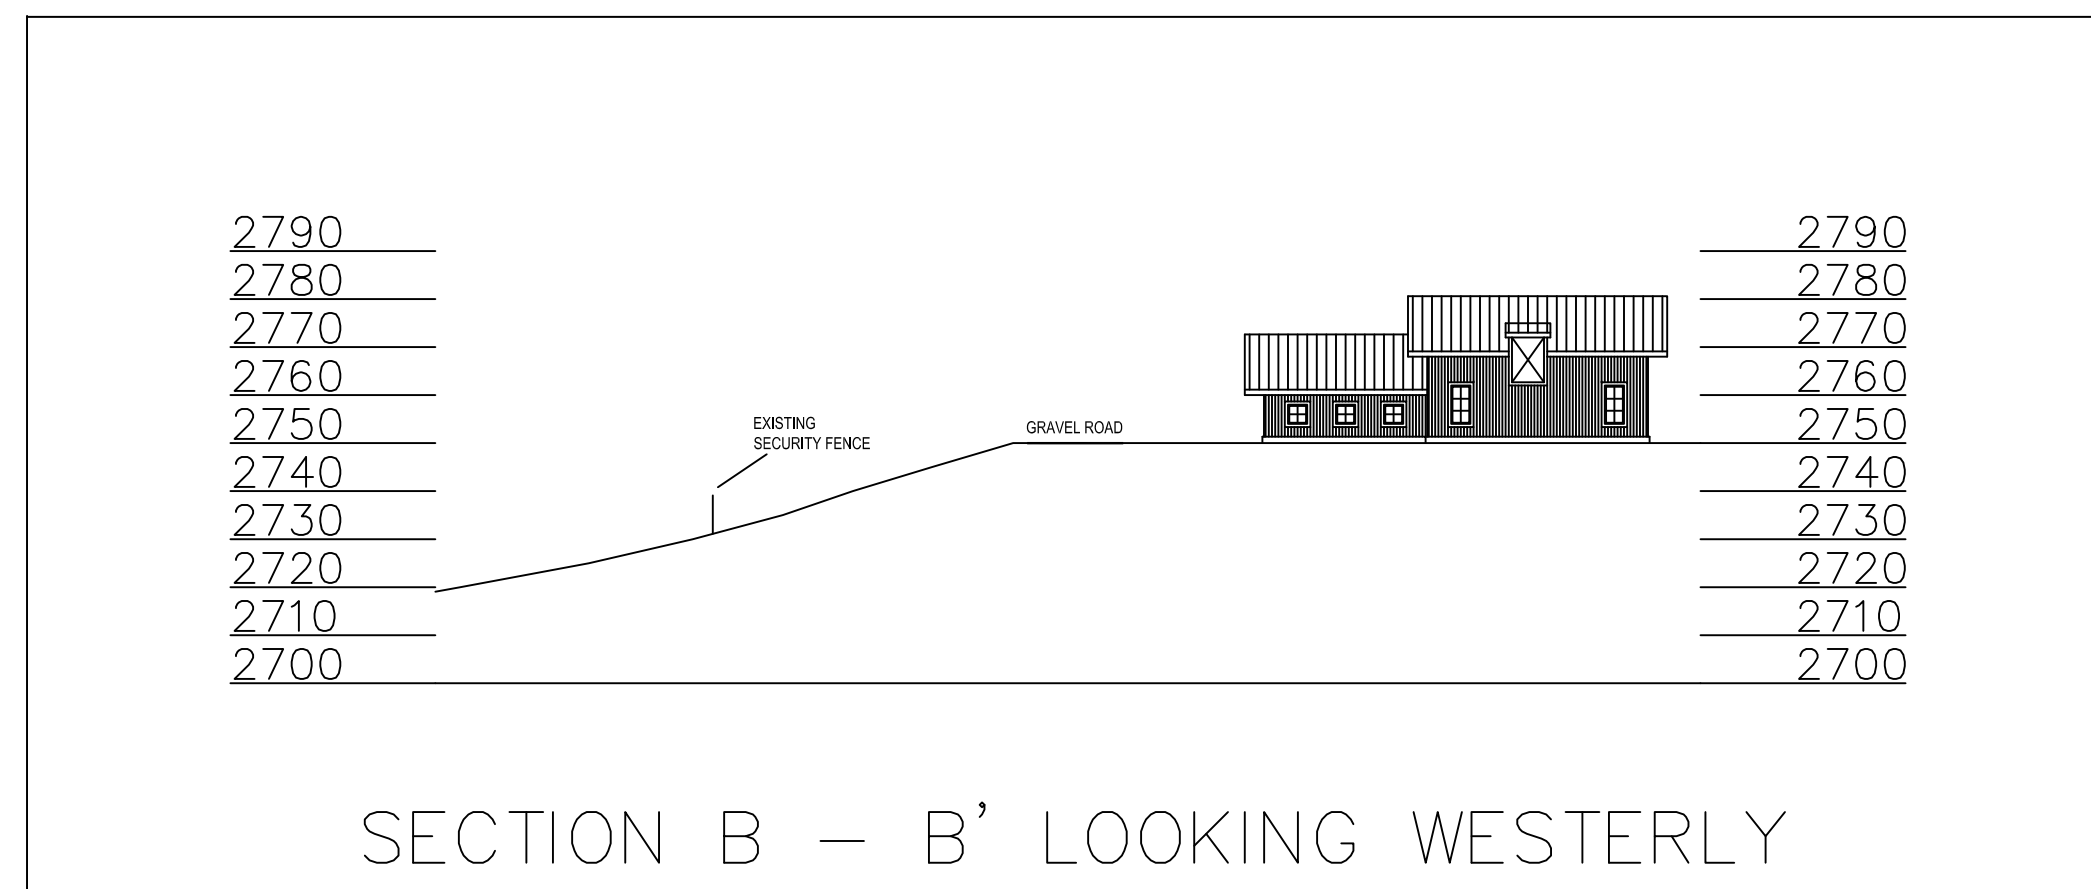

SECTION B - B' LOOKING WESTERLY

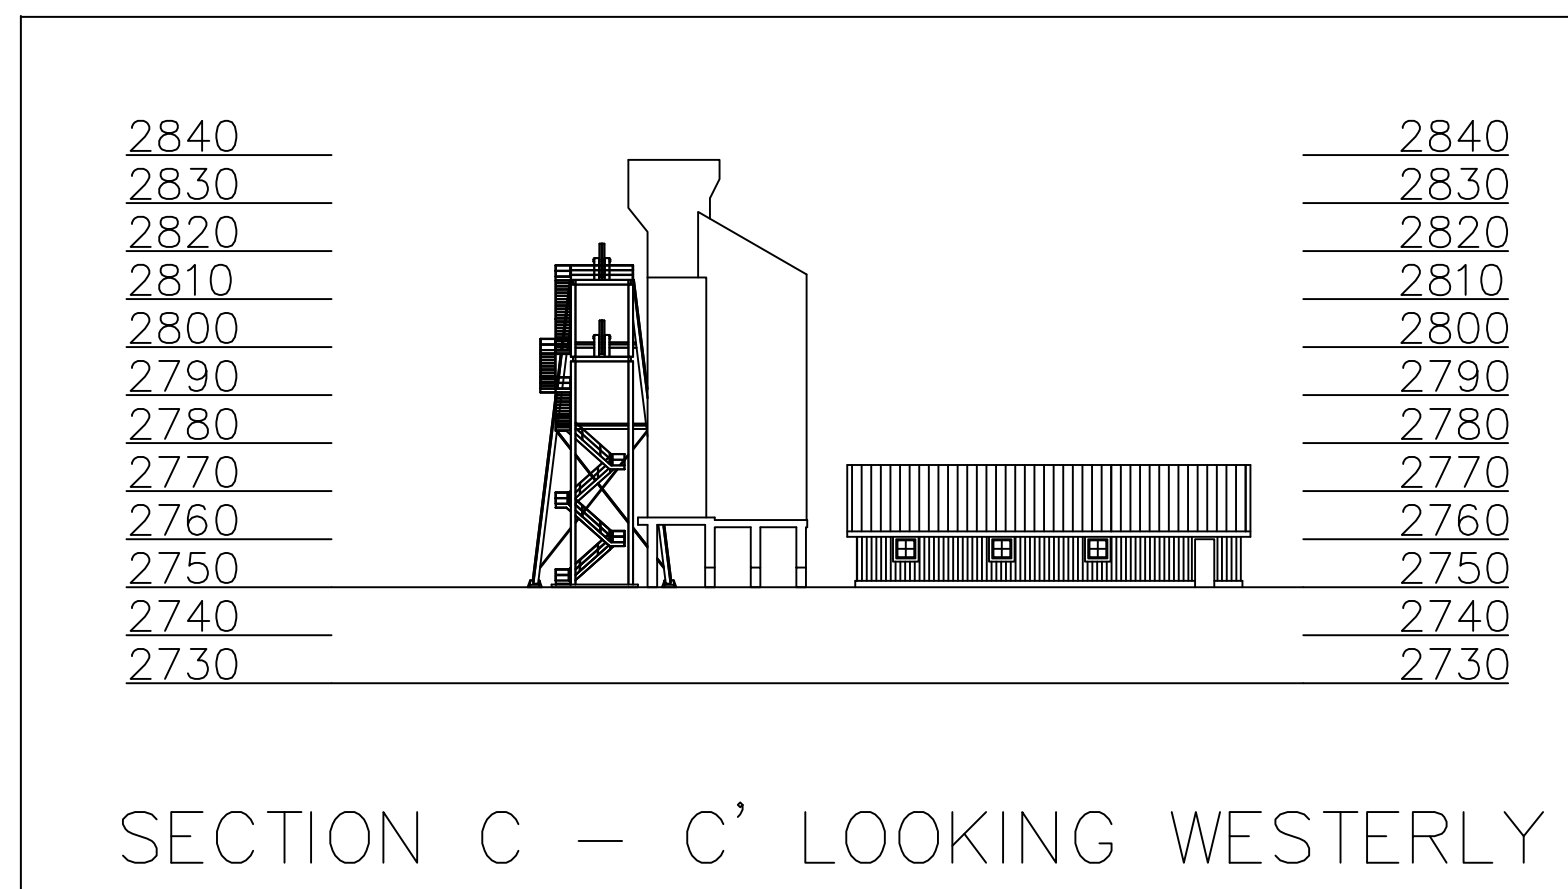

SECTION C - C' LOOKING WESTERLY

- LEGEND**
- PROPERTY BOUNDARY
 - EXISTING SECURITY FENCE
 - PROPOSED SECURITY FENCE
 - PAVED AREAS
 - GRAVEL AREAS
 - FLOODPLAIN SETBACK
 - BUFFER
 - CROSS-SECTION LOCATIONS
 - DRAINAGE DIRECTION

NO.	DATE	REVISIONS	BY	CHK
B	04-11	Issued For Permitting		
A	04-07	Issued For Permitting		

DRAWN:	DPH	PROJECT:	
DATE:	4-8-11	SCALE:	AS SHOWN
CHECKED:	PN	APPROVED:	DGW
DATE:	4-8-11	DATE:	4-8-11

NOTICE: This document and the information shown therein is confidential, and has been prepared for the exclusive use of Idaho-Maryland Mining Corporation (IMMC) and is intended solely for the use of IMMC. Any use of, and/or reliance on, this document or its contents by any party is at such party's sole and complete risk. By use of this document, recipients agree that IMMC shall not be held responsible or liable for any damages or delays (whether or not foreseeable) resulting from use of, or reliance on, this document. This drawing and/or the information contained herein shall not be copied, in whole or in part, without the prior written consent of IMMC. Copies of this document, in whole or in part and made for any use, shall include this note on each copy and on each subsequent copy.



**Idaho-Maryland Mine Project
Grass Valley, California**

**New Brunswick Site Plan
and Cross Sections**

PLATE:
R4-Rev2

4-8-11 IMMC-2011-04-07