
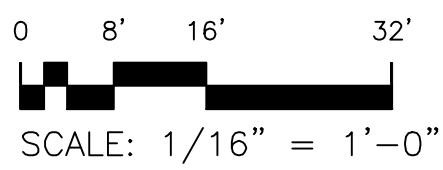
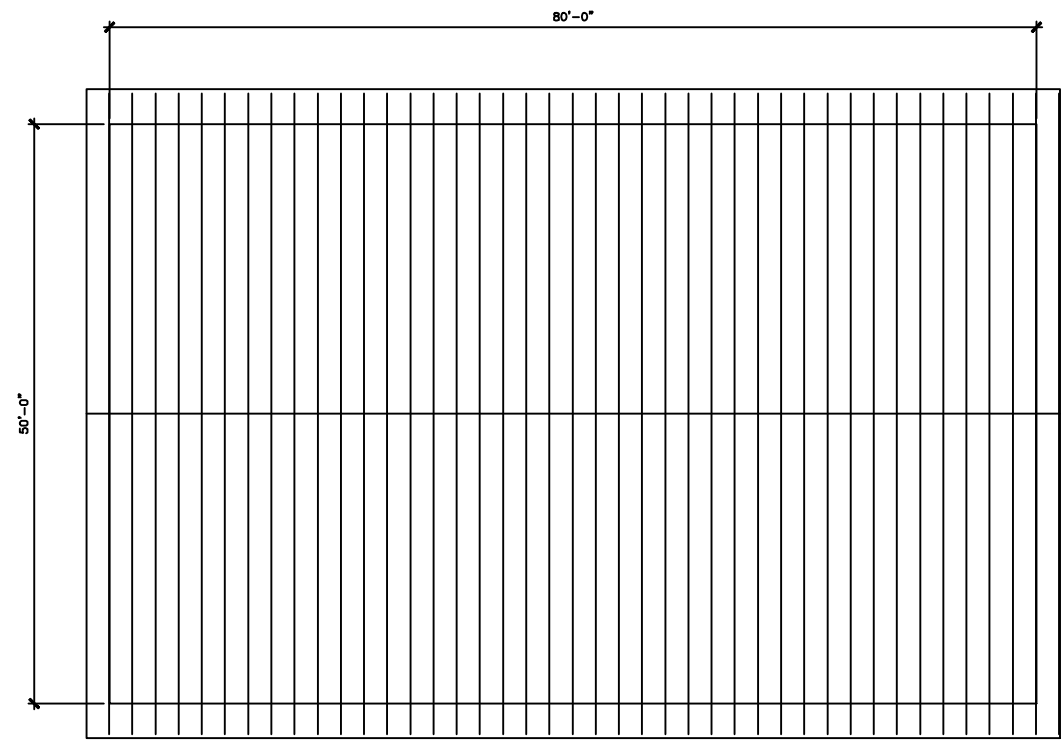
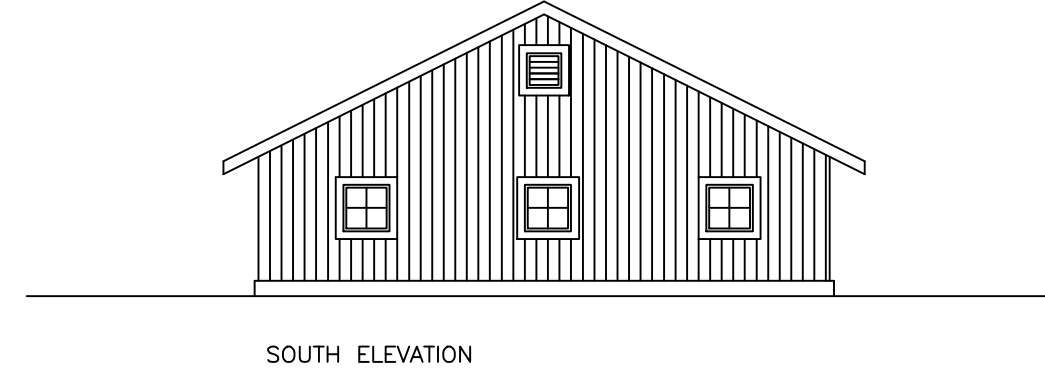
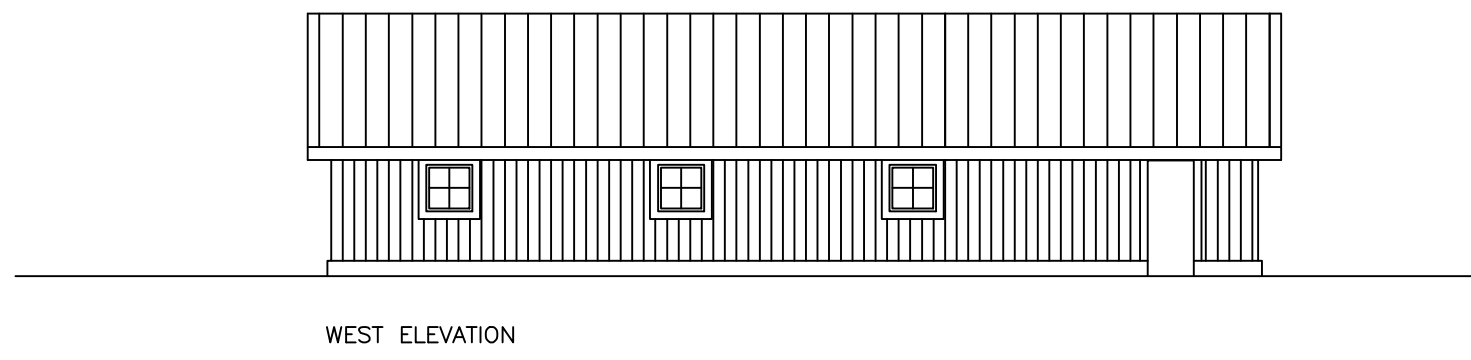
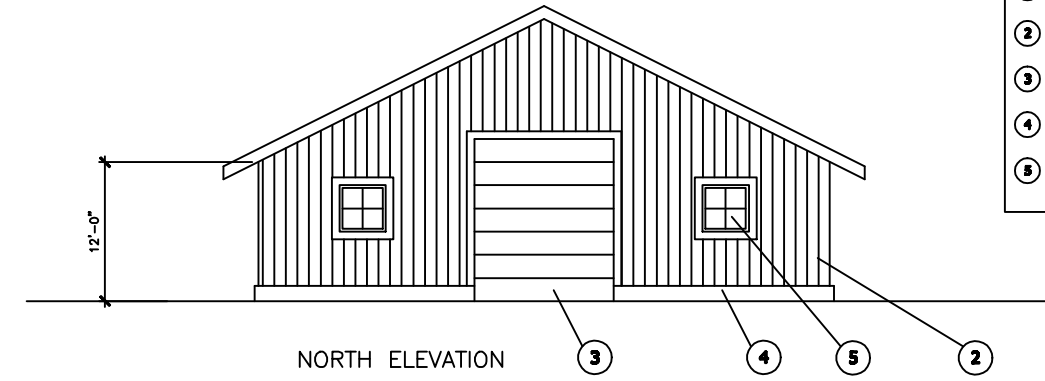


MATERIALS LEGEND

- ① Metal Roof - Color: Hemlock Green
- ② Metal Siding - Color: Light Stone
- ③ Metal Door - Color: Slate Grey
- ④ Concrete Base - Color: Natural
- ⑤ Translucent Glazing

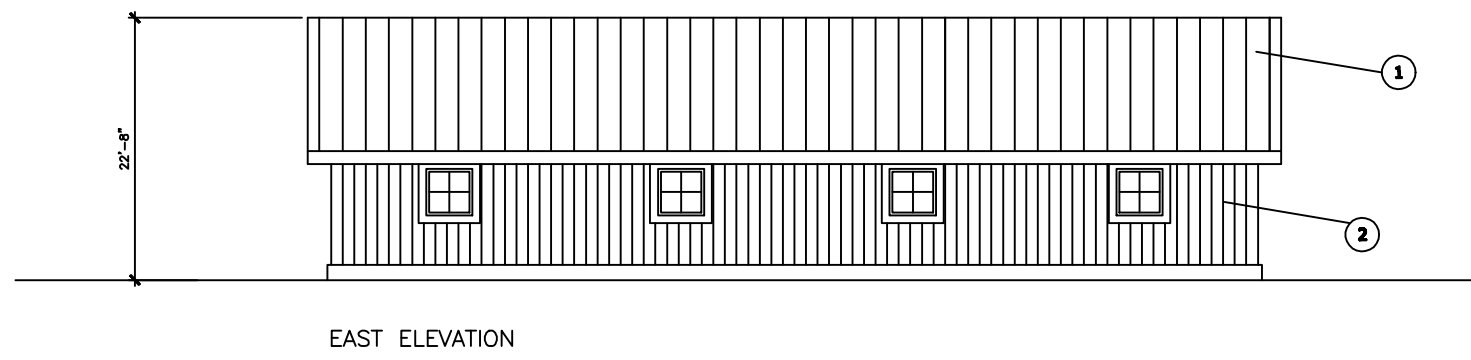

	DRAWN: JS/JW	PROJECT:																		
	DATE: 3-14-07	SCALE: AS SHOWN																		
	CHECKED: PN	APPROVED: DGW																		
	DATE: 4-9-07	DATE: 4-9-07																		
<table border="1" style="width: 100%; border-collapse: collapse;"> <tr> <td style="width: 5%;">NO.</td> <td style="width: 15%;">DATE</td> <td style="width: 15%;">REVISIONS</td> <td style="width: 5%;">BY</td> <td style="width: 5%;">CHK</td> </tr> <tr> <td> </td> <td> </td> <td> </td> <td> </td> <td> </td> </tr> </table>			NO.	DATE	REVISIONS	BY	CHK						<p>Idaho-Maryland Mine Project Grass Valley, California</p>		<p>Prepared by: HGA Architecture Engineering Planning</p>		<p style="text-align: center;">BUILDING 14 NEW BRUNSWICK WATER TREATMENT PLANT</p>		<p>PLATE: N15A</p>	
NO.	DATE	REVISIONS	BY	CHK																

2007 HGA - New Brunswick Water Treatment