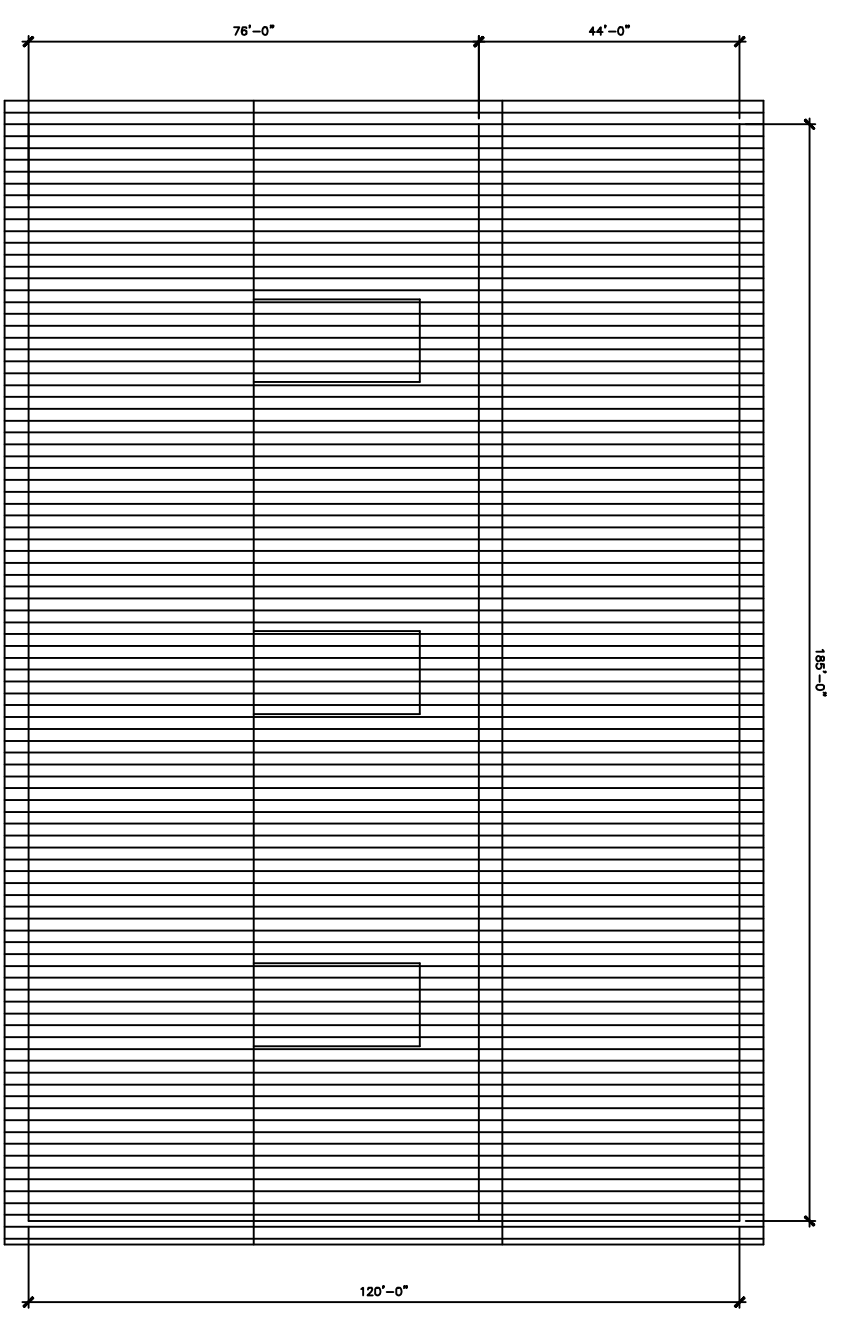
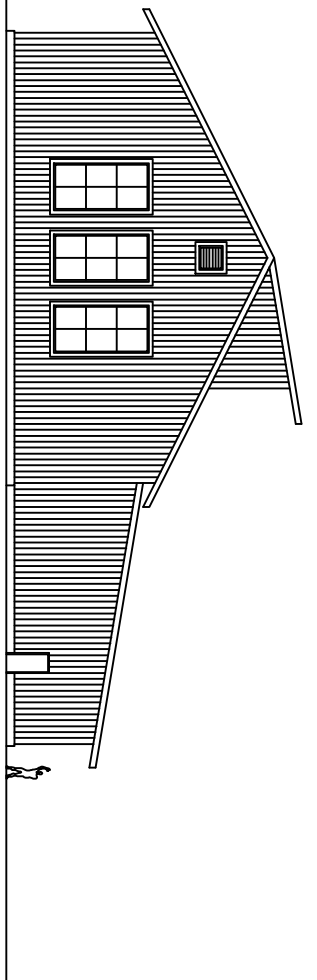
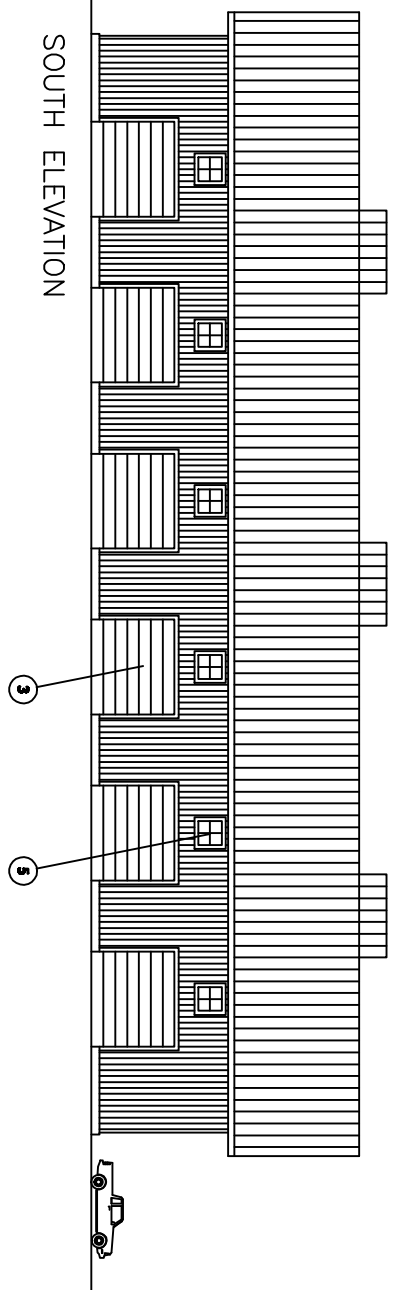
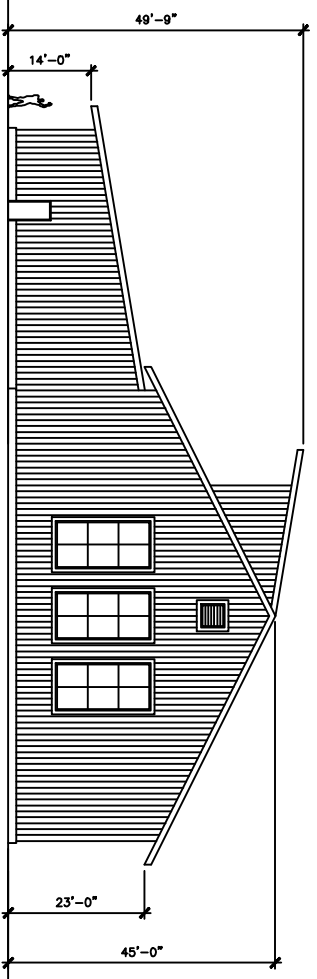
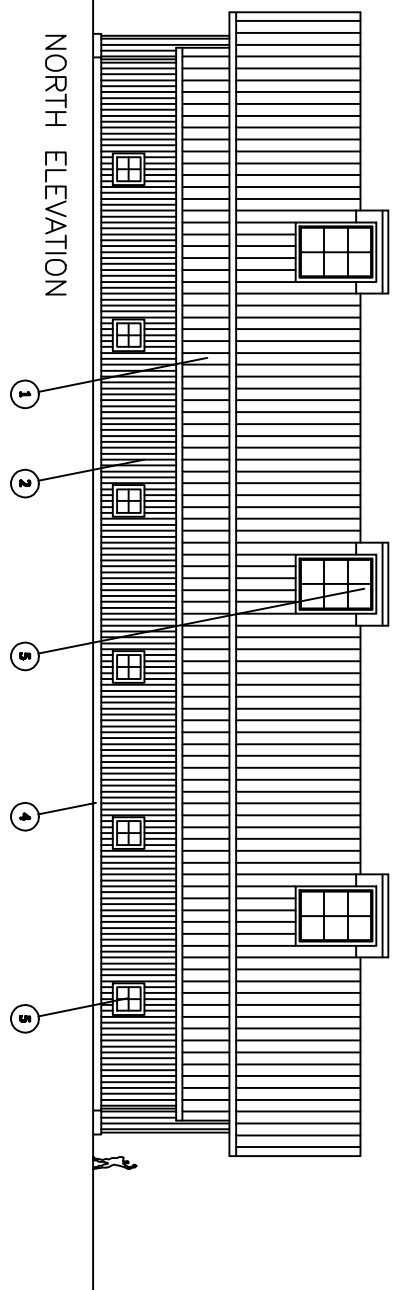

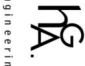


- MATERIALS LEGEND**
- ① Metal Roof - Color: Harvest Green
 - ② Metal Siding - Color: Light Stone
 - ③ Metal Door - Color: Steel Gray
 - ④ Concrete Base - Color: Natural
 - ⑤ Translucent Glazing



NO. DATE		REVISIONS		BY		CHK	
A		04-07		Issued For Permitting			
PROJECT:		DRAWN:		DATE:		DATE:	
AS SHOWN		J.S./J.W.		3-14-07		3-14-07	
APPROVED:		CHECKED:		DATE:		DATE:	
D.G.W.		P.N.		4-9-07		4-9-07	
DATE:		DATE:		DATE:		DATE:	
4-9-07		4-9-07		4-9-07		4-9-07	
<p><small>SCALE: 1/32" = 1'-0"</small></p> <p><small>THIS DRAWING AND THE INFORMATION CONTAINED HEREIN IS UNCLASSIFIED, AND HAS BEEN PREPARED BY THE ARCHITECT FOR THE GENERAL USE OF THE CLIENT. THE ARCHITECT MAKES NO WARRANTY, REPRESENTATION OR GUARANTEE, EXPRESS OR IMPLIED, AS TO THE ACCURACY, COMPLETENESS, OR QUALITY OF THE INFORMATION CONTAINED HEREIN. THE ARCHITECT SHALL NOT BE RESPONSIBLE FOR ANY ERRORS OR OMISSIONS IN THIS DRAWING OR FOR ANY CONSEQUENCES ARISING FROM THE USE OF THIS DRAWING. THE ARCHITECT'S LIABILITY IS LIMITED TO THE PROFESSIONAL SERVICES PROVIDED BY THE ARCHITECT.</small></p>							
 <p>Idaho-Maryland Mine Project Grass Valley, California</p>		 <p>Project By Architecture Engineering Planning</p>		<p>BUILDING 1 TRUCK SHOP</p>		<p>PLATE: R12A</p>	