


PLAN - NEW BRUNSWICK SITE

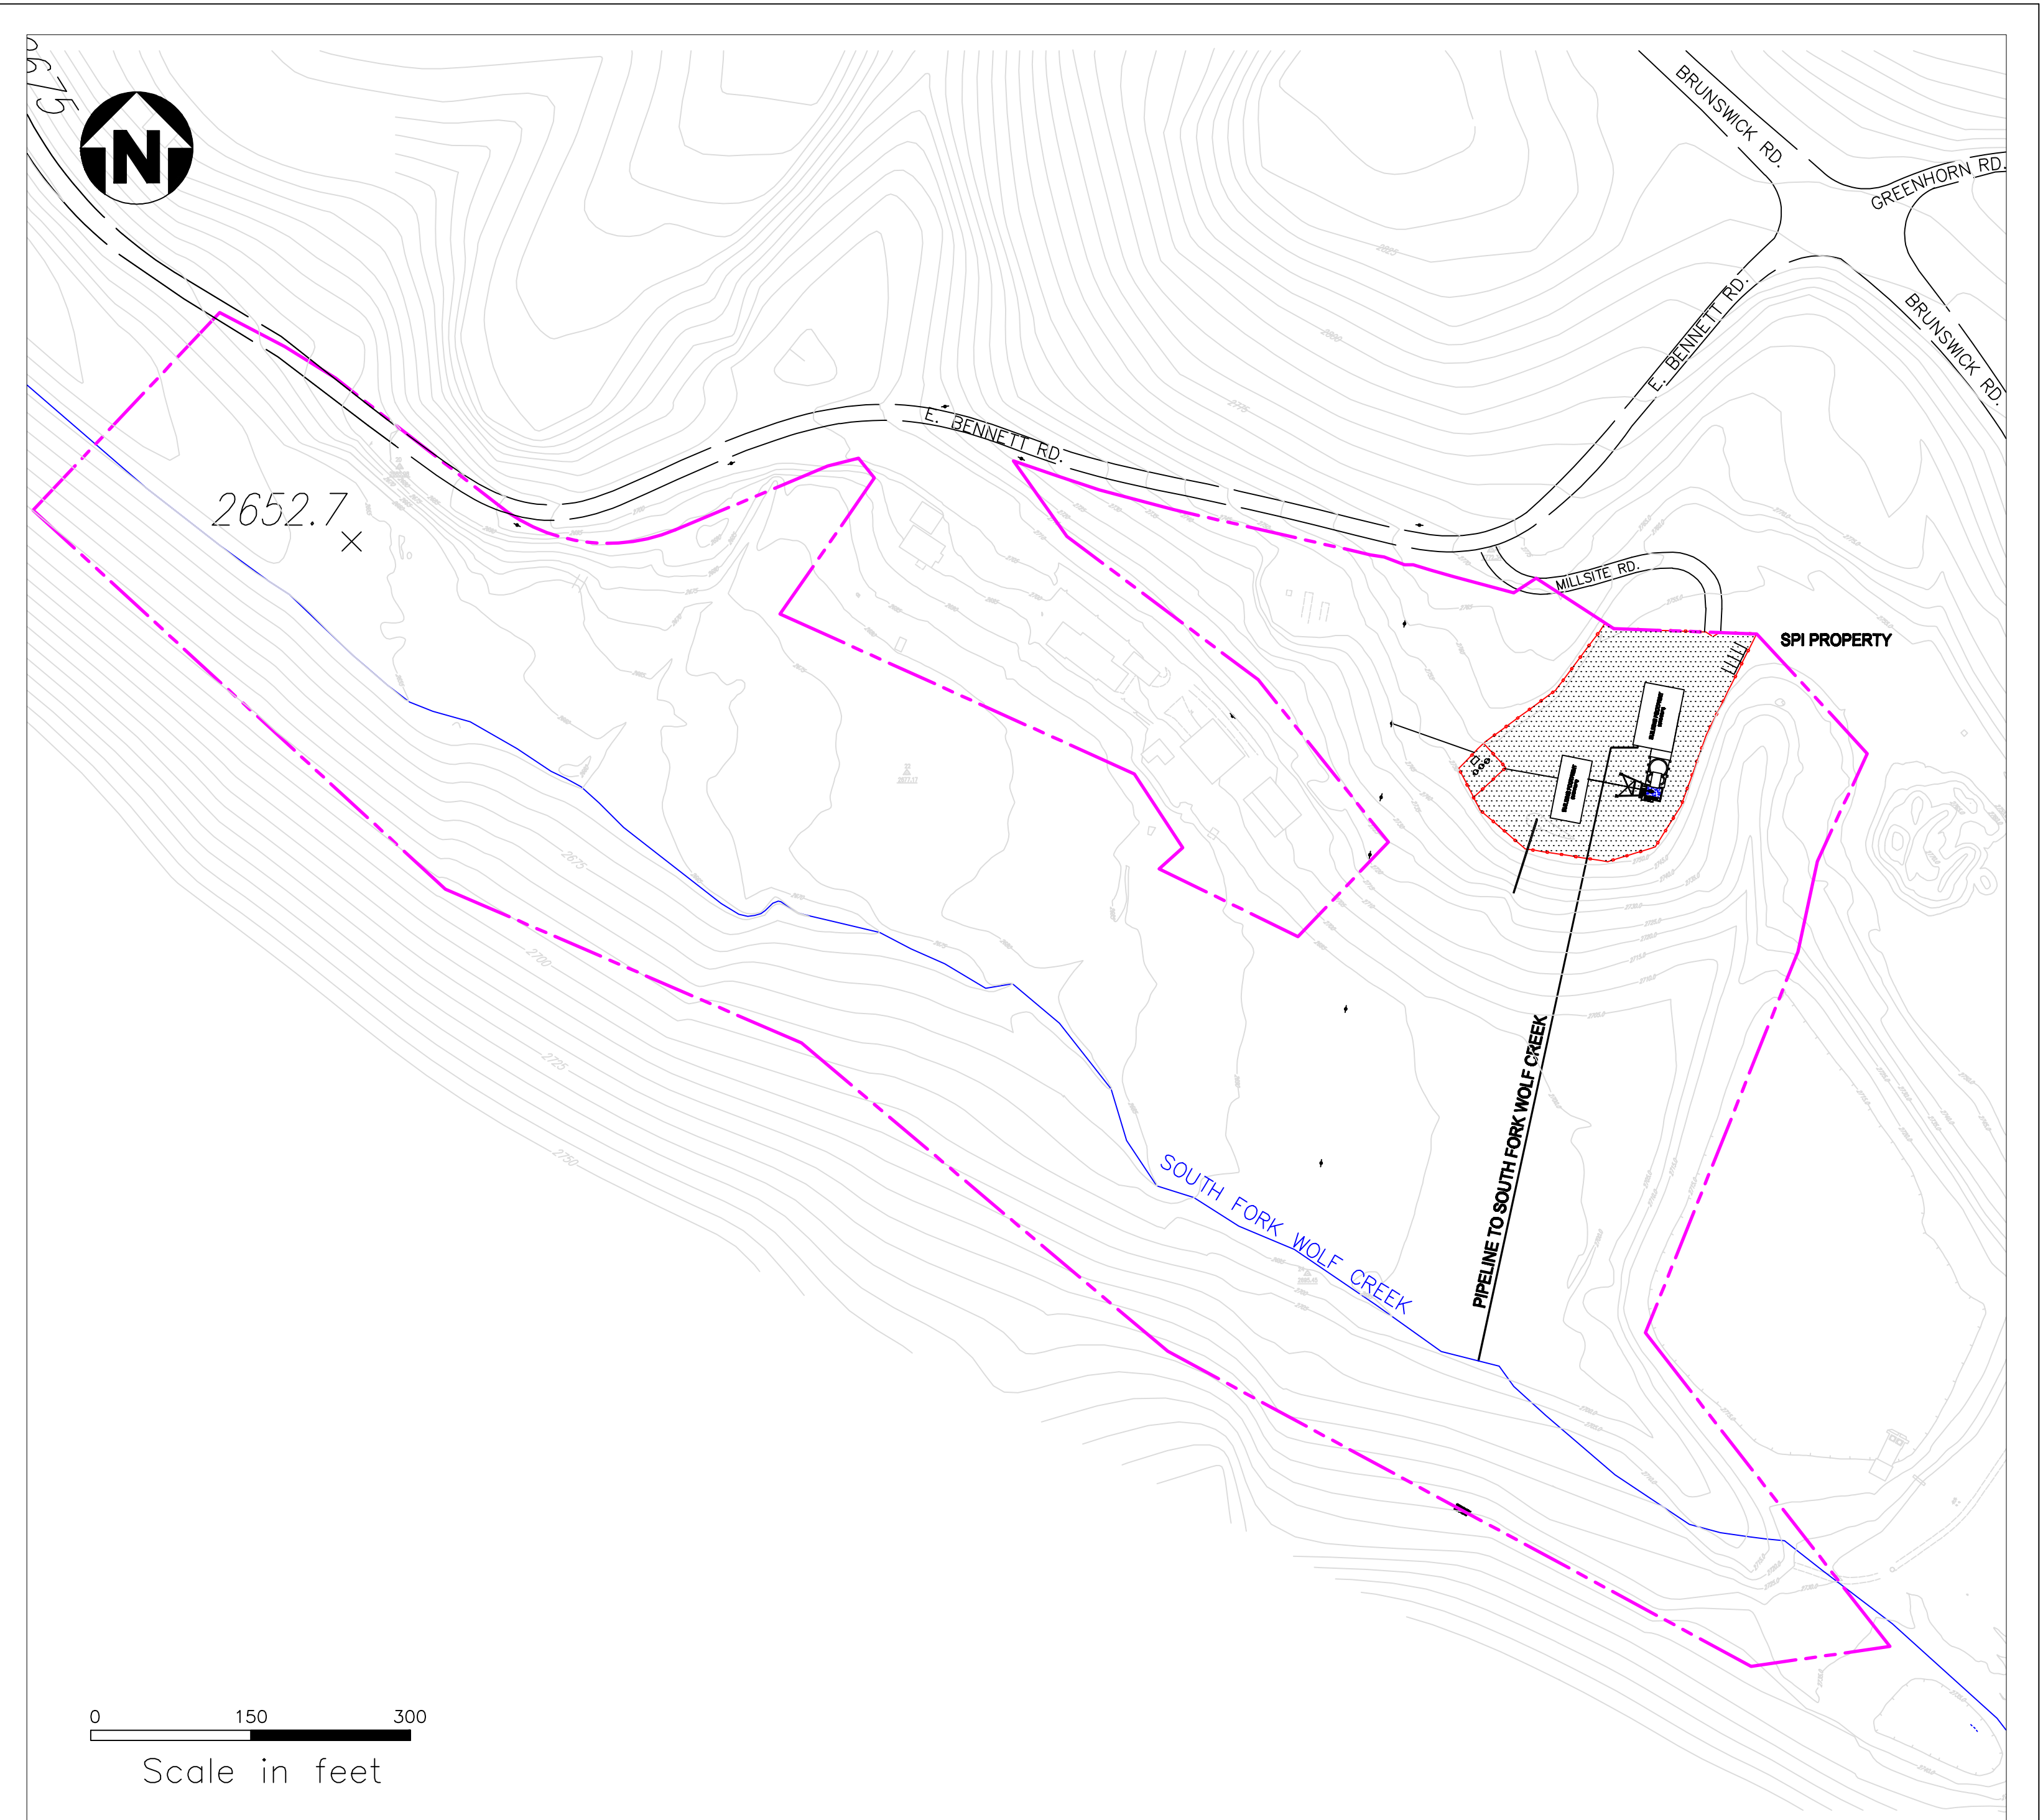

SITE VICINITY

LEGEND

- - - PROPERTY BOUNDARY
- □ - SECURITY FENCE

NO.	DATE	REVISIONS	BY	CHK
A	04-07	Issued For Permitting		

DRAWN: JHW	PROJECT:
DATE: 3-14-07	SCALE: AS SHOWN
CHECKED: PN	APPROVED: DGW
DATE: 4-9-07	DATE: 4-9-07

NOTICE: This document and the information shown thereon is confidential, and has been prepared for the exclusive use of Idaho-Maryland Mining Corporation (IMM) and is intended solely for the use of IMM. Any use of, or reliance on, this document or its contents by any party is at each party's sole and complete risk. By use of this document, recipients agree that IMM shall not be held responsible or liable for any damages or claims (whenever or however caused) arising from use of, or reliance on, this document. This drawing and/or its information contained herein shall not be copied, in whole or in part, without the prior written consent of IMM. Copies of this document, in whole or in part and made for any use, shall include the note on each copy and on each subsequent copy.



**Idaho-Maryland Mine Project
Grass Valley, California**

New Brunswick Site Reclamation Plan

PLATE:
R25

R25 - Site Reclamation - AB 4-1-07